

00-INDEX

WORK BY THE CUSTOMER: According to the document «SPECIFICATIONS FOR THE COMPLETE LIFTS».

07-HEADROOM

06-DOOR HOLE DETAIL

05-PIT LAYOUT

04-BEAM AND LIFTING HOOKS

03B-FIXING DETAILS IN HEADROOM


02-SIDE VERTICAL SECTION

01B-PLAN VIEW

01-PLAN VIEW

00-INDEX

F-1-602.rev.4

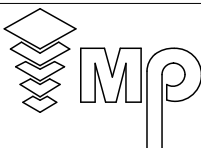
DRAWING	DATE	REV.	[*] Unbounded dimensions in drawings are indicative and not binding.		SHEET	
MP	2022	0	REFERENCE:		1/9	
MODEL LIFT:			MPFLEXMINIFONDO480S_EN			
MP FLEX MINI						
CAPACITY: [N° PERSONS]			6	CLIENT:		
NOMINAL LOAD: [kg]			480	WORK SITUATION:		
SPEED: [m/s]			1			
STOPS: [N°]			4			
FREQUENCY: [Hz]			50			
TENSION: [V]						
TRIFASICO.380V						

MP ASCENSORES

MP ASCENSORES


01-PLAN VIEW

NB: It is essential to take into account the installation plans when assembling the guide rails, all the supports and specific components of EN 81-21 solution

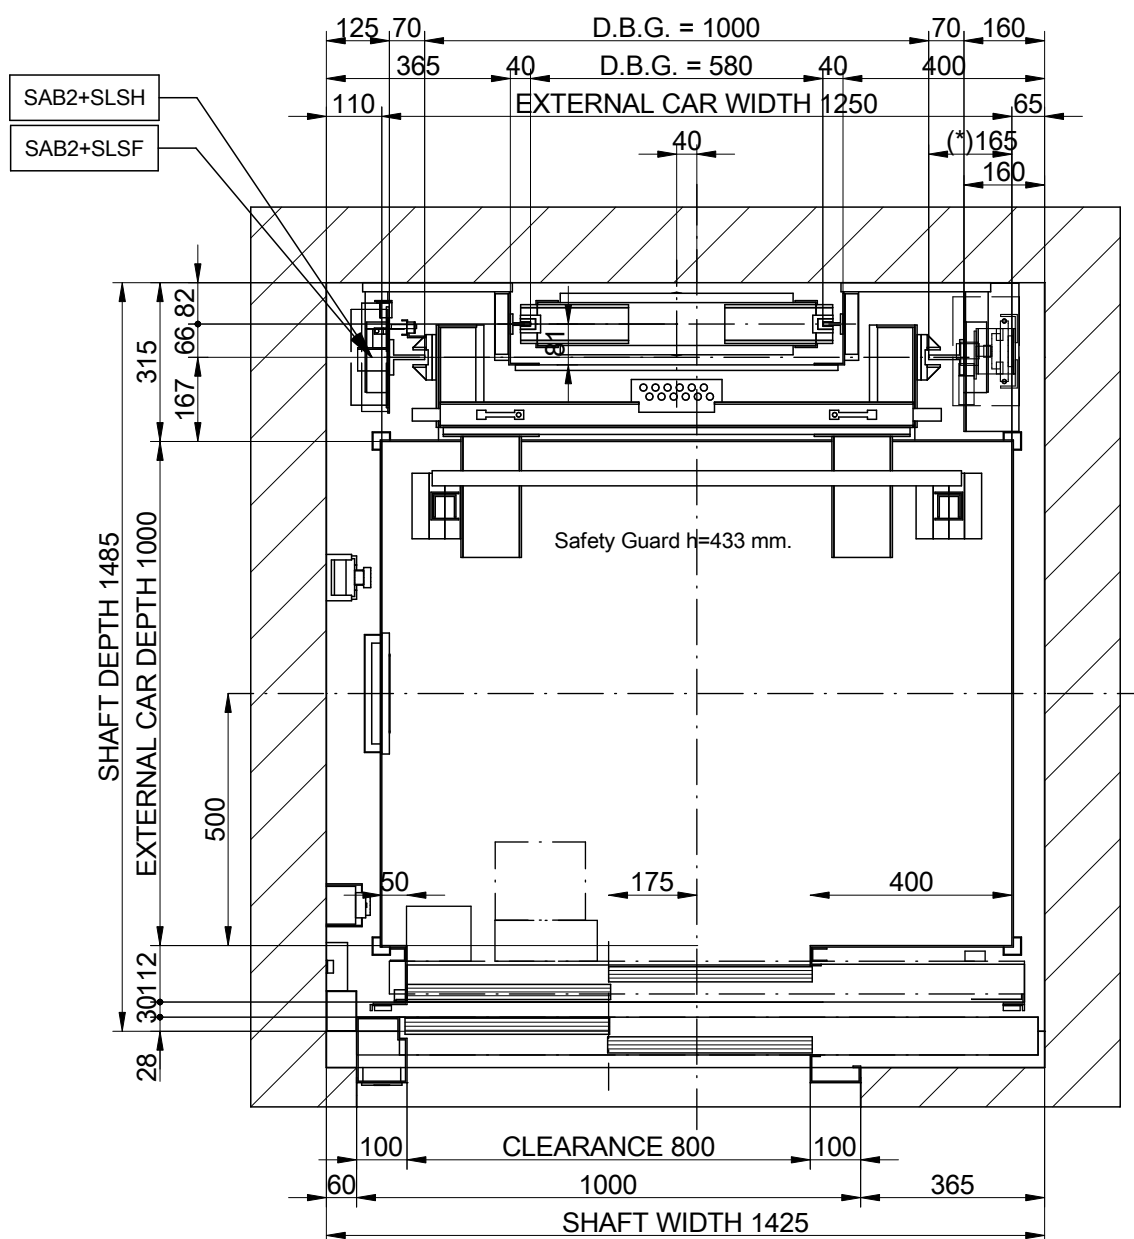


SCALE[*]: 1:15

F-1-602.rev.4

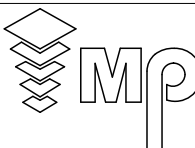DRAWING	DATE	REV.	[*] Unbounded dimensions in drawings are indicative and not binding.		SHEET	
MP	2022	0	REFERENCE:		2/9	
MODEL LIFT:			MPFLEXMINIFONDO480S_EN			
MP FLEX MINI						
CAPACITY: [N° PERSONS]		6	CLIENT:			
NOMINAL LOAD: [kg]		480	WORK SITUATION:			
SPEED: [m/s]		1	MP ASCENSORES			
STOPS: [N°]		4				
FREQUENCY: [Hz]		50				
TENSION: [V]						
TRIFASICO.380V						

MP ASCENSORES

01B-PLAN VIEW

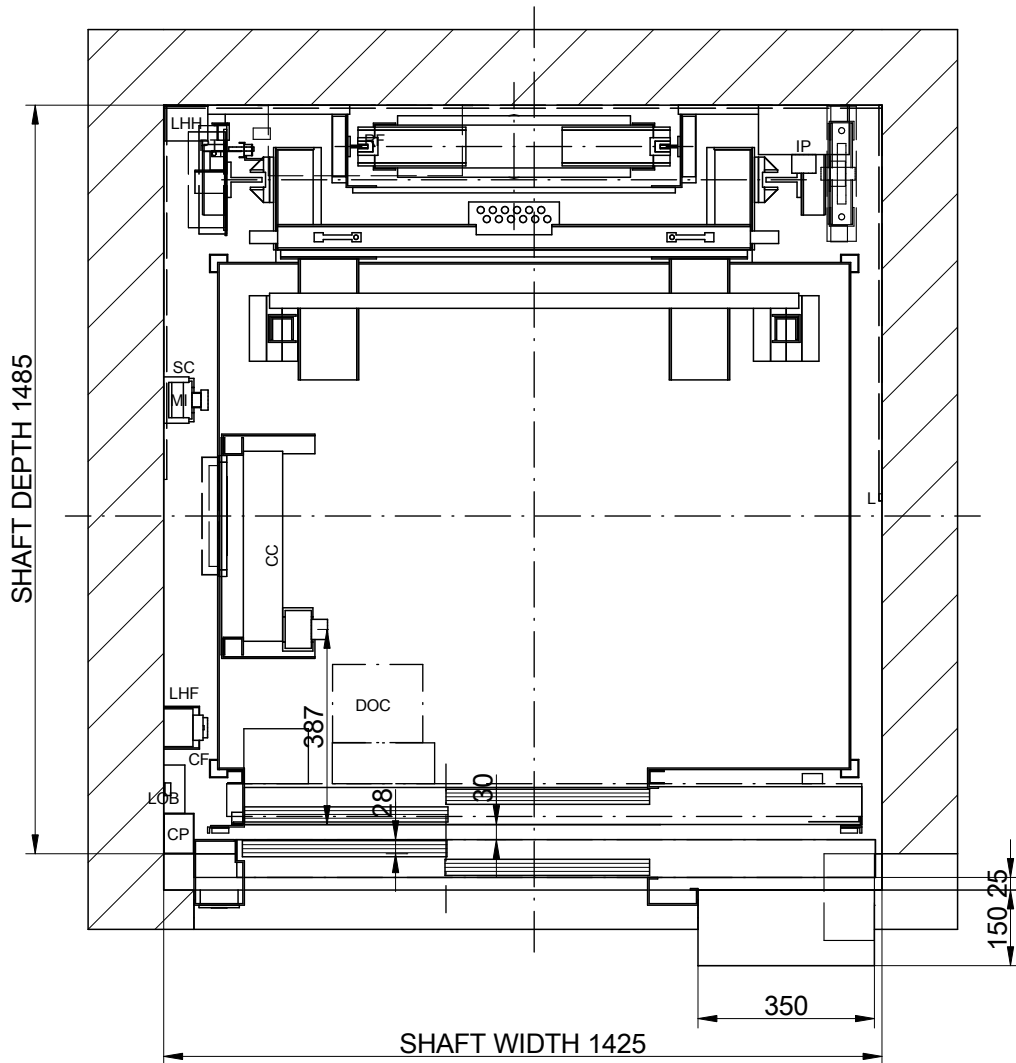

NOMENCLATURE


CP: Main trunking (or secondary)
 CC: Car ceiling connection box
 CF: Pit box
 CL: Shaft light switch
 DOC: Operator control box
 L: Lamp
 LOB: Pushbutton control board
 MI: Inspection control station
 PT: Fixed cam
 RF: Brake resistor
 ST: Stopping device
 SC: Travelling cable support
 IP: Main switch next to the machine

LHF: Indicator light of pit SAB2
LHH: Indicator light of headroom SAB2
SLSF/H: Limit switch in pit/headroom

ELECTRIC CABINET Height= 2160 mm.
WORK AREA [mm]= 500x700
Cabinet located in floor level:

SCALE[1]: 1:15


ELECTRIC CABINET
ATTENTION: Foresee
pockets
for controller wiring exit.
P=172 mm.

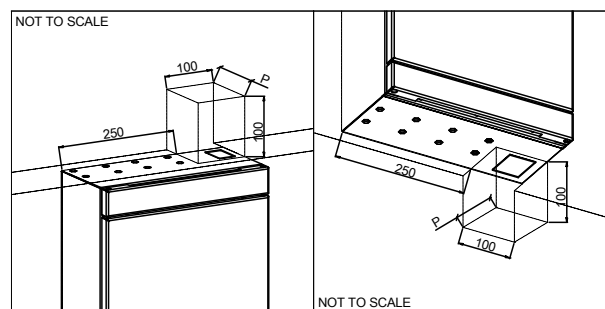

F-1-602.rev.4

DRAWING	DATE	REV.	[*] Unbounded dimensions in drawings are indicative and not binding.		SHEET	
MP	2022	0			3/9	
MODEL LIFT:			REFERENCE:			
MP FLEX MINI			MPFLEXMINIFONDO480S_EN			
CAPACITY: [Nº PERSONS]			6	CLIENT:		
NOMINAL LOAD: [kg]			480	WORK SITUATION:		
SPEED: [m/s]			1	MP ASCENSORES		
STOPS: [Nº]			4			
FREQUENCY: [Hz]			50			
TENSION: [V]						
TRIFASICO.380V						

02-SIDE VERTICAL SECTION

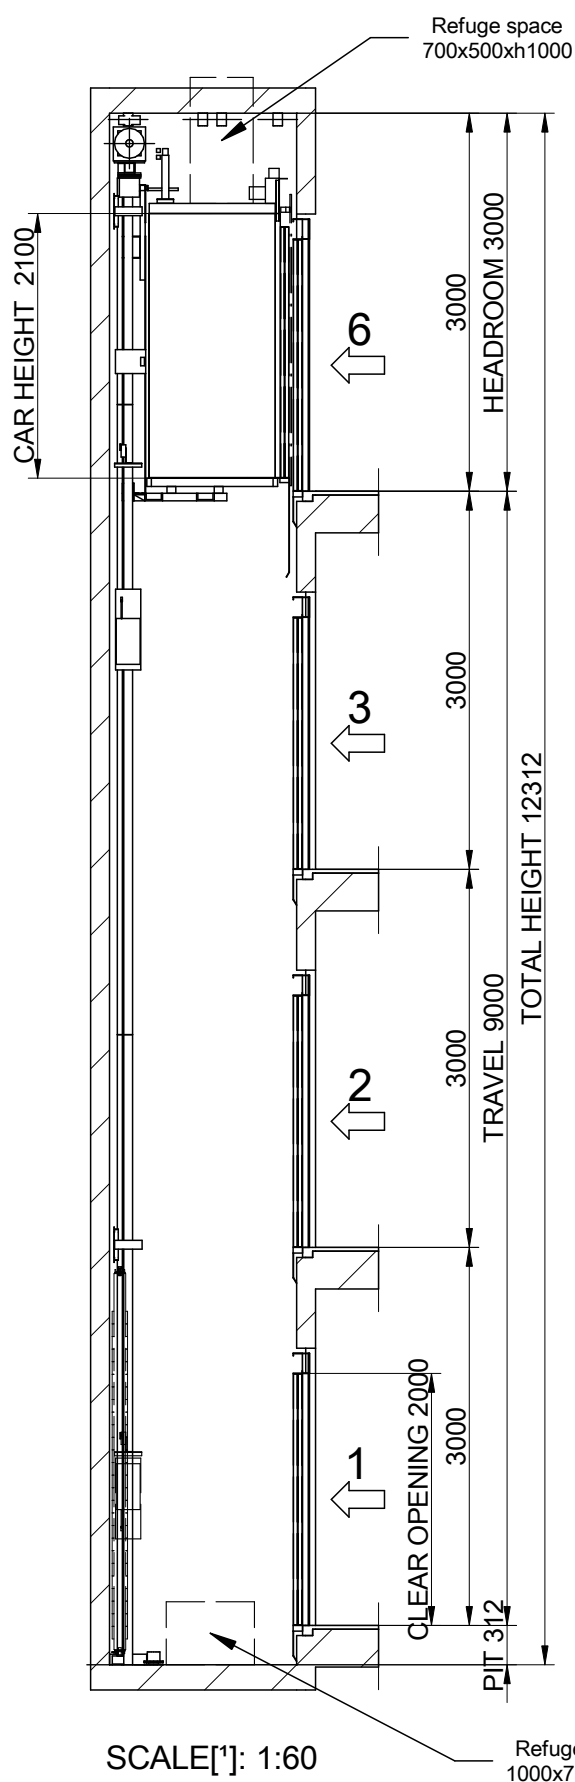

SCALE[1]: 1:60

Refuge space
1000x700xh500

F-1-602.rev.4

DRAWING	DATE	REV.
MP	2022	0
MODEL LIFT:		
MP FLEX MINI		
CAPACITY: [N° PERSONS]		6
NOMINAL LOAD: [kg]		480
SPEED: [m/s]		1
STOPS: [N°]		4
FREQUENCY: [Hz]		50
TENSION: [V]		
TRIFASICO 380V		

Flat and levelled floor, protected against water leaking.
[EN81-20:2014 5.2.1.9]
Foresee pit access device
[EN81-20:2014 5.2.2.4]
Stop device
[EN81-20:2014 5.2.1.5.1. a]
Inspection control station.
[EN81-20:2014 5.2.1.5.1. b]
Power supply
[EN81-20:2014 5.2.1.5.1. c]
Light switch
commuted with the cabinet.
[EN81-20:2014 5.2.1.5.1. d]

[1] Unbounded dimensions in drawings are indicative and not binding.

REFERENCE:

MPFLEXMINIFONDO480S_EN

CLIENT:

WORK SITUATION:

MP ASCENSORES


TRIFASICO.380V

SHEET

4/9




04-BEAM AND LIFTING HOOKS

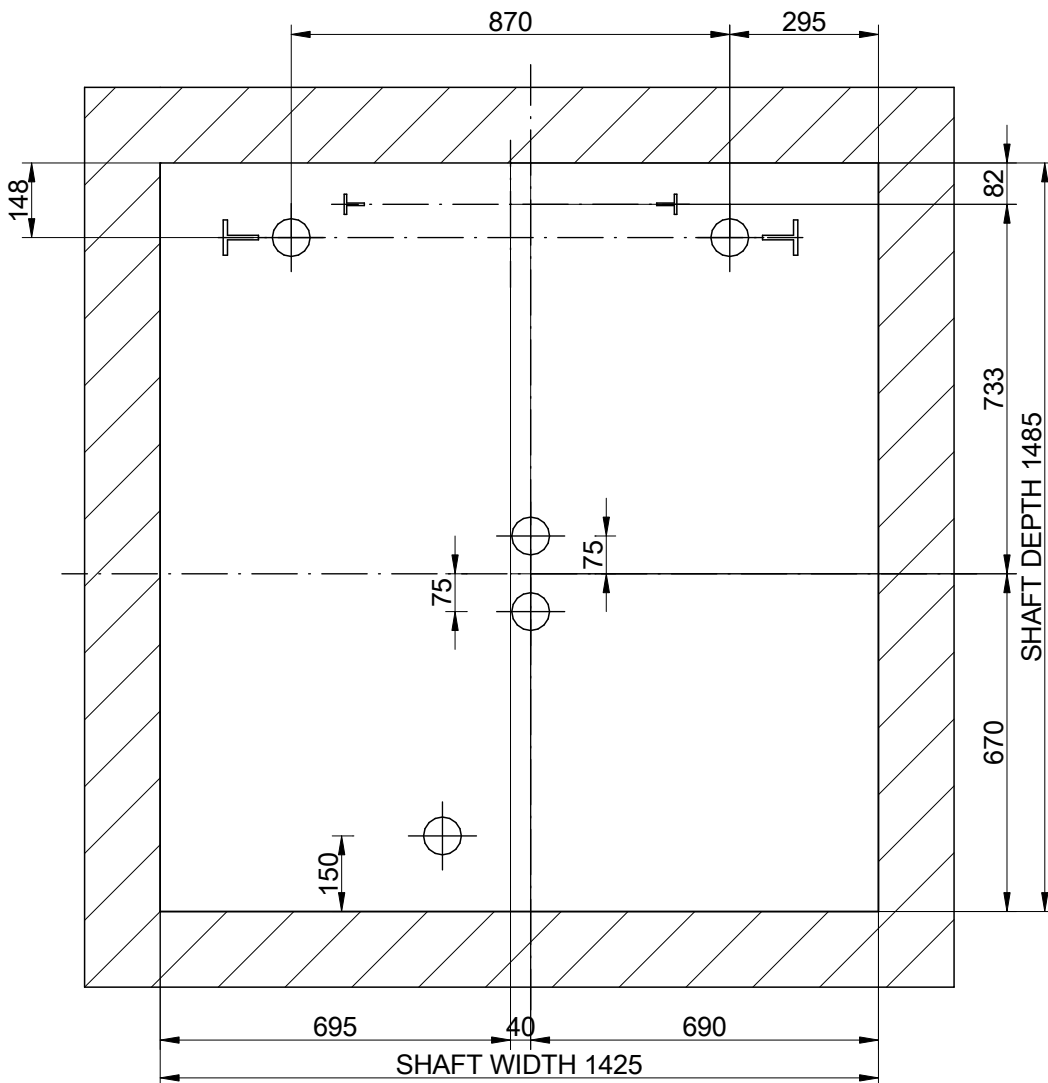


SCALE[1]: 1:15

POSITION OF REMOVABLE LIFTING HOOKS ABLE TO SUPPORT
1000 kg EACH ONE SUPPLIED BY CONSTRUCTOR
(RECOMMENDED POSITION LOADHOOKS)

F-1-602.rev.4

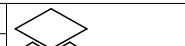
DRAWING	DATE	REV.	[*] Unbounded dimensions in drawings are indicative and not binding.		SHEET	
MP	2022	0			6/9	
MODEL LIFT:			REFERENCE:			
MP FLEX MINI			MPFLEXMINIFONDO480S_EN			
CAPACITY: [Nº PERSONS]		6	CLIENT:			
NOMINAL LOAD: [kg]		480	WORK SITUATION:			
SPEED: [m/s]		1				
STOPS: [Nº]		4				
FREQUENCY: [Hz]		50				
TENSION: [V]						
TRIFASICO.380V						
MP ASCENSORES						

05-PIT LAYOUT


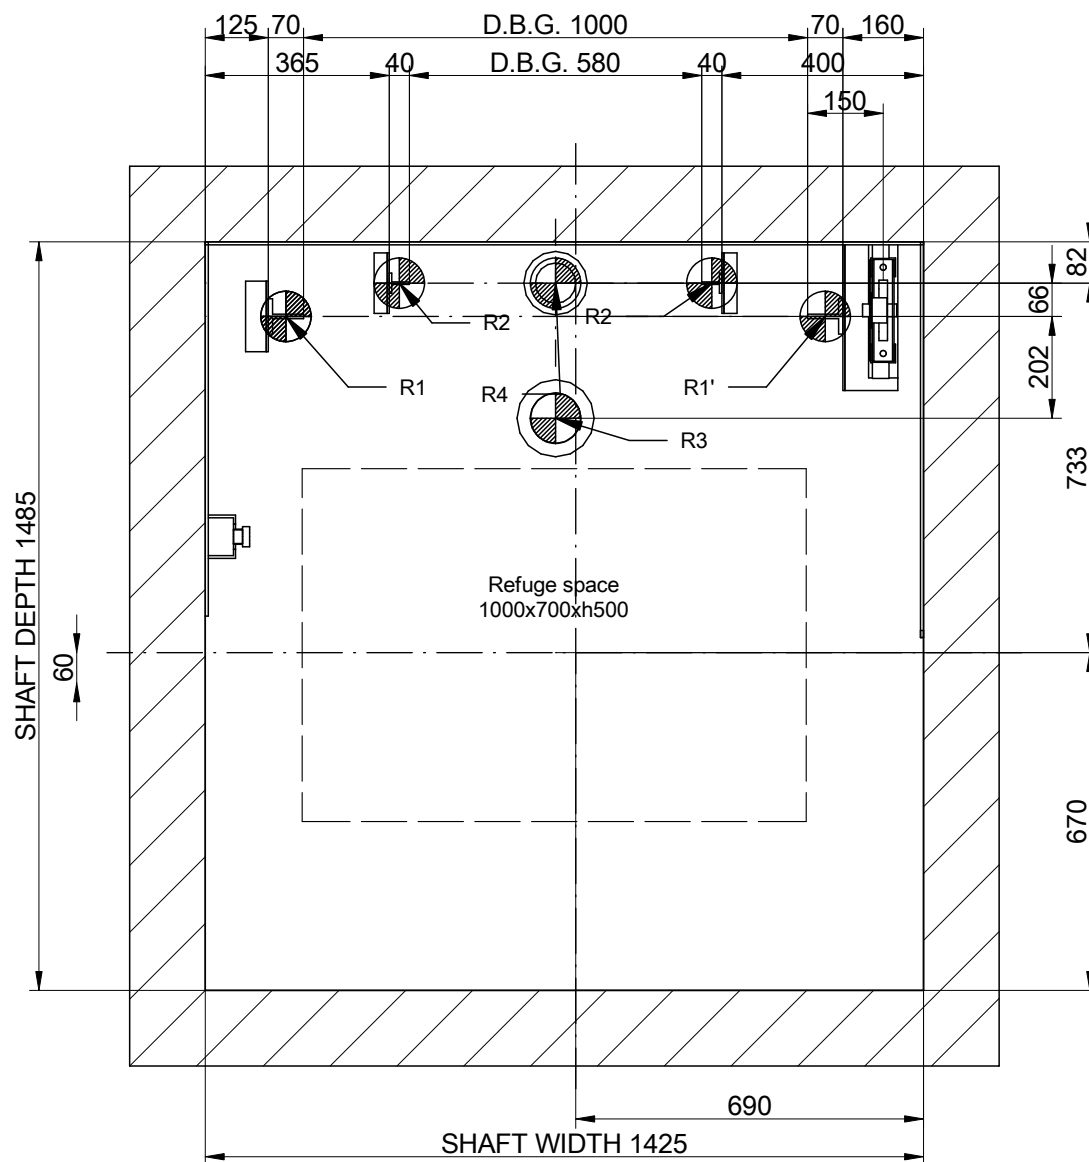


SCALE[*]: 1:15


F-1-602.rev.4

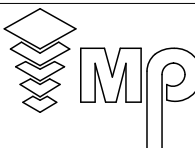DRAWING	DATE	REV.	[*] Unbounded dimensions in drawings are indicative and not binding.			SHEET	
MP	2022	0				7/9	
MODEL LIFT:			REFERENCE: MPFLEXMINIFONDO480S_EN				
MP FLEX MINI							
CAPACITY: [Nº PERSONS]		6	CLIENT: WORK SITUATION:				
NOMINAL LOAD: [kg]		480					
SPEED: [m/s]		1					
STOPS: [Nº]		4					
FREQUENCY: [Hz]		50					
TENSION: [V]							
TRIFASICO.380V			MP ASCENSORES				


06-DOOR HOLE DETAIL

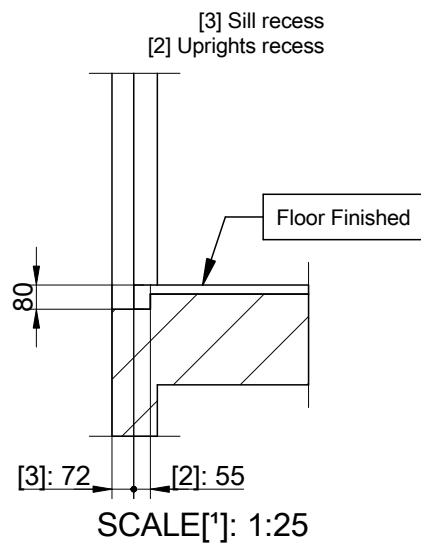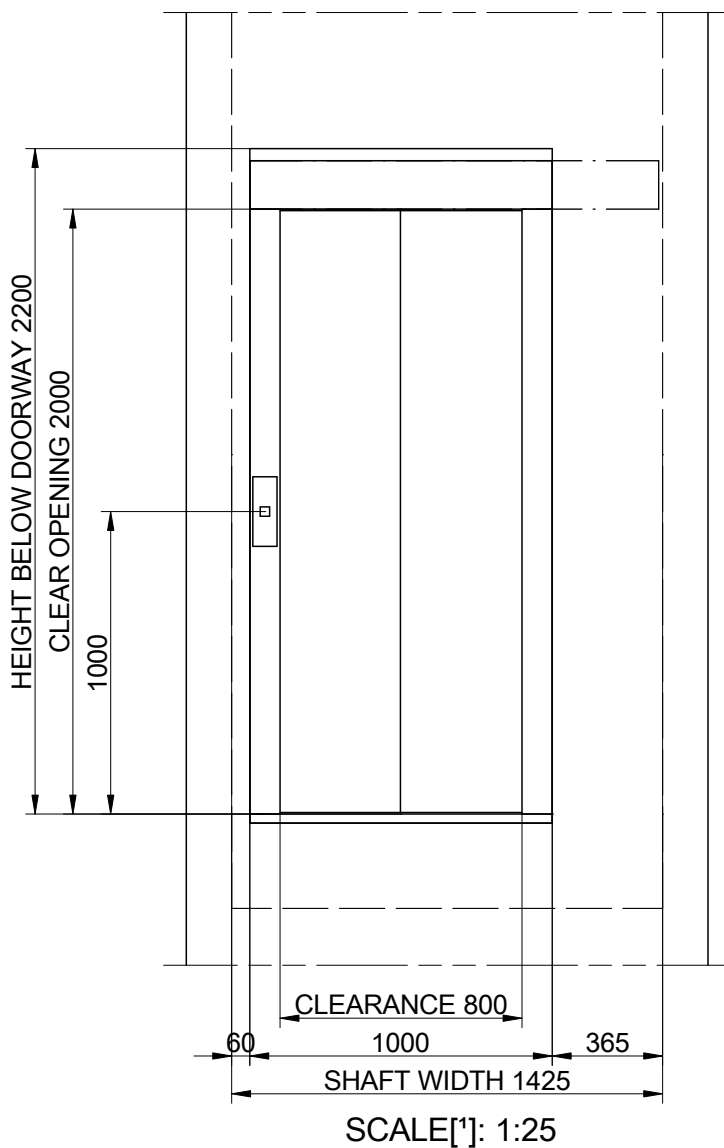

F-1-602.rev.4

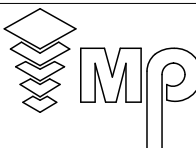
DRAWING	DATE	REV.	[*] Unbounded dimensions in drawings are indicative and not binding.			SHEET	
MP	2022	0	REFERENCE:			8/9	
MODEL LIFT:			MPFLEXMINIFONDO480S_EN				
MP FLEX MINI							
CAPACITY: [Nº PERSONS]		6	CLIENT:				
NOMINAL LOAD: [kg]		480	WORK SITUATION:				
SPEED: [m/s]		1					
STOPS: [Nº]		4					
FREQUENCY: [Hz]		50					
TENSION: [V]							
TRIFASICO.380V							
MP ASCENSORES							

07-HEADROOM

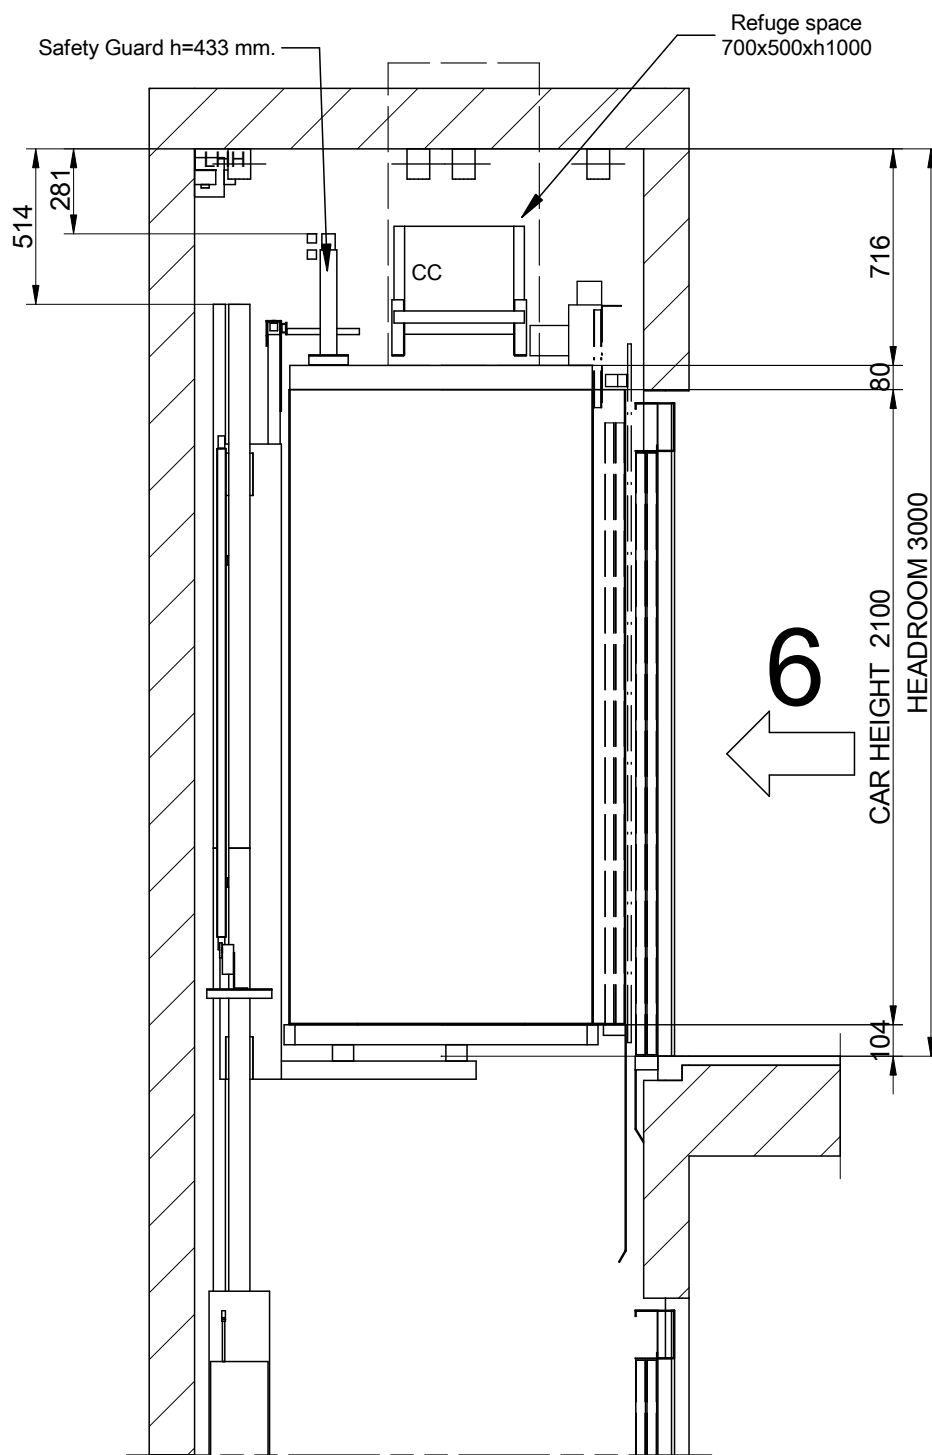

SCALE[1]: 1:25

F-1-602.rev.4

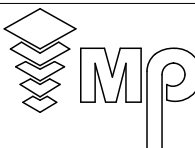DRAWING	DATE	REV.	[*] Unbounded dimensions in drawings are indicative and not binding.		SHEET
MP	2022	0			9/9
MODEL LIFT:			REFERENCE:		
MP FLEX MINI			MPFLEXMINIFONDO480S_EN		
CAPACITY: [N° PERSONS]			CLIENT:		
NOMINAL LOAD: [kg]			WORK SITUATION:		
SPEED: [m/s]					
STOPS: [N°]					
FREQUENCY: [Hz]					
TENSION: [V]					
TRIFASICO.380V					

MP ASCENSORES

MP ASCENSORES